


V01

Abbruch / Rückbau
Neu

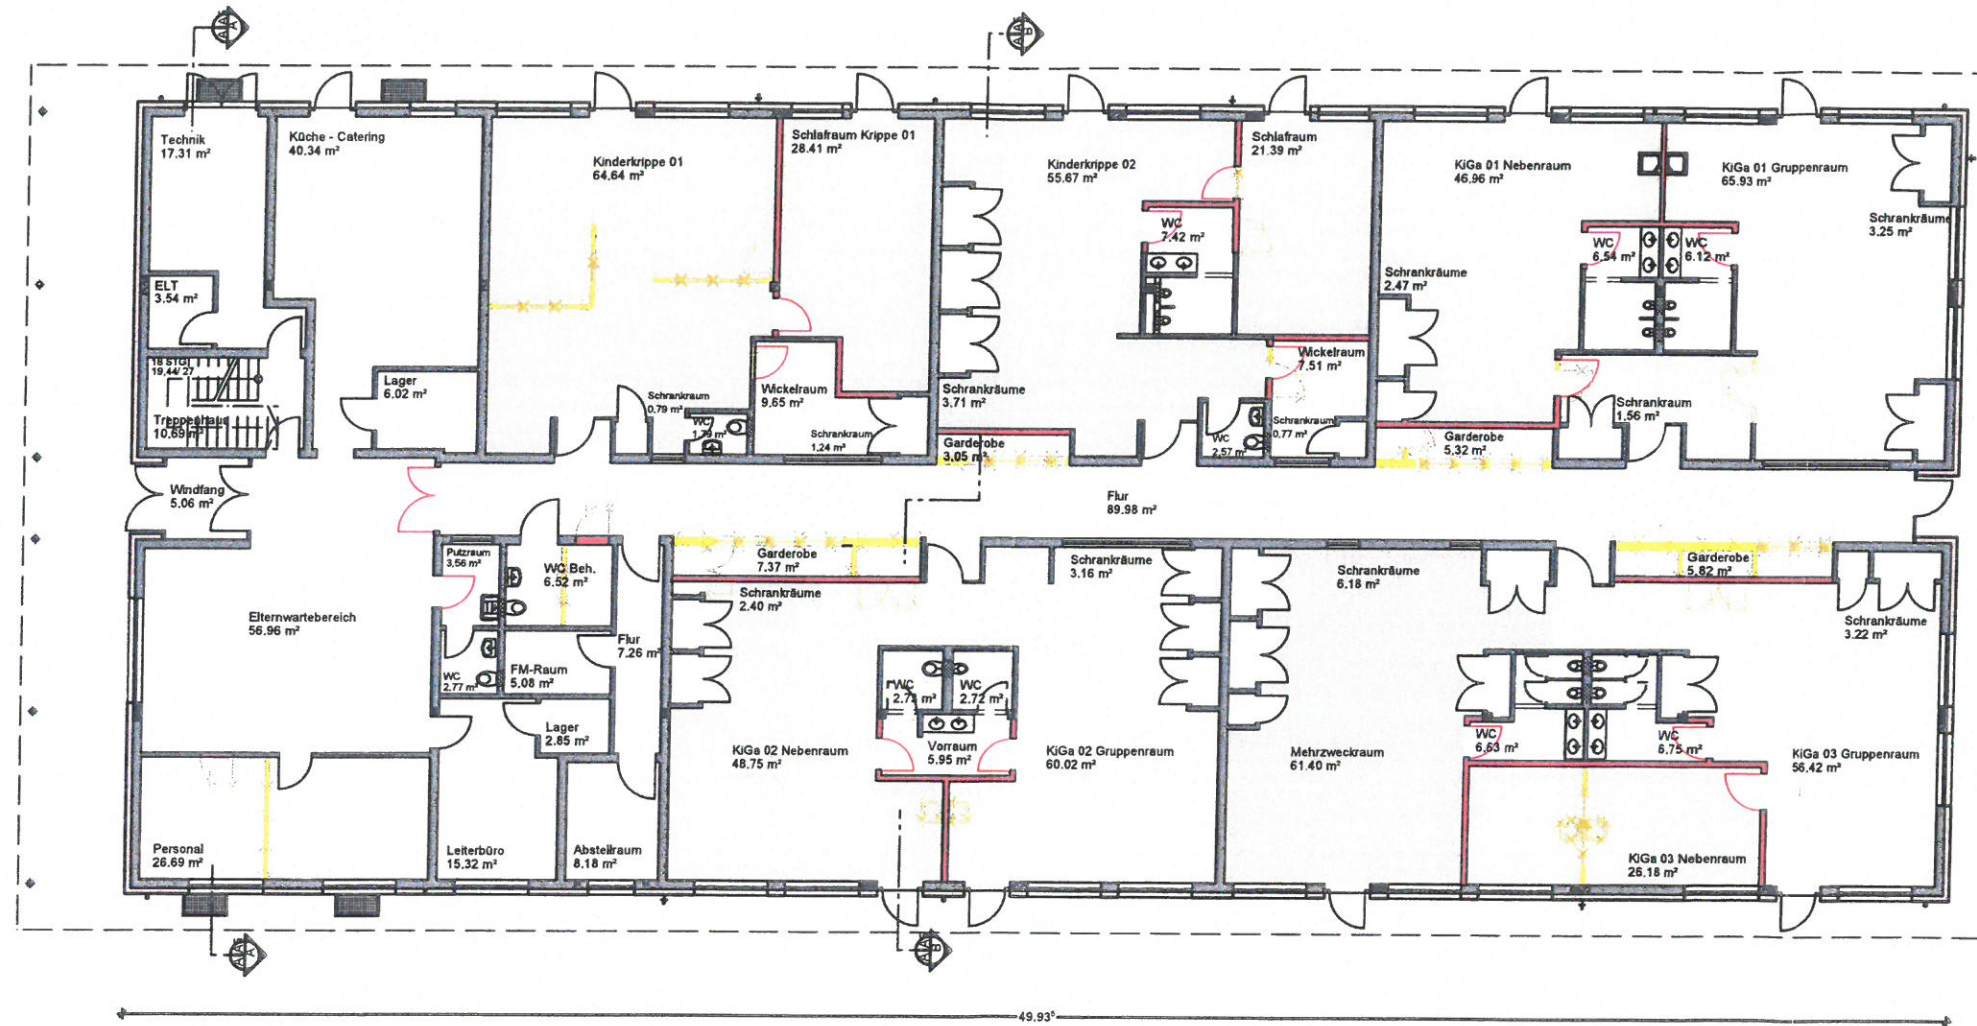

21.81

49.93

